


別添⑤


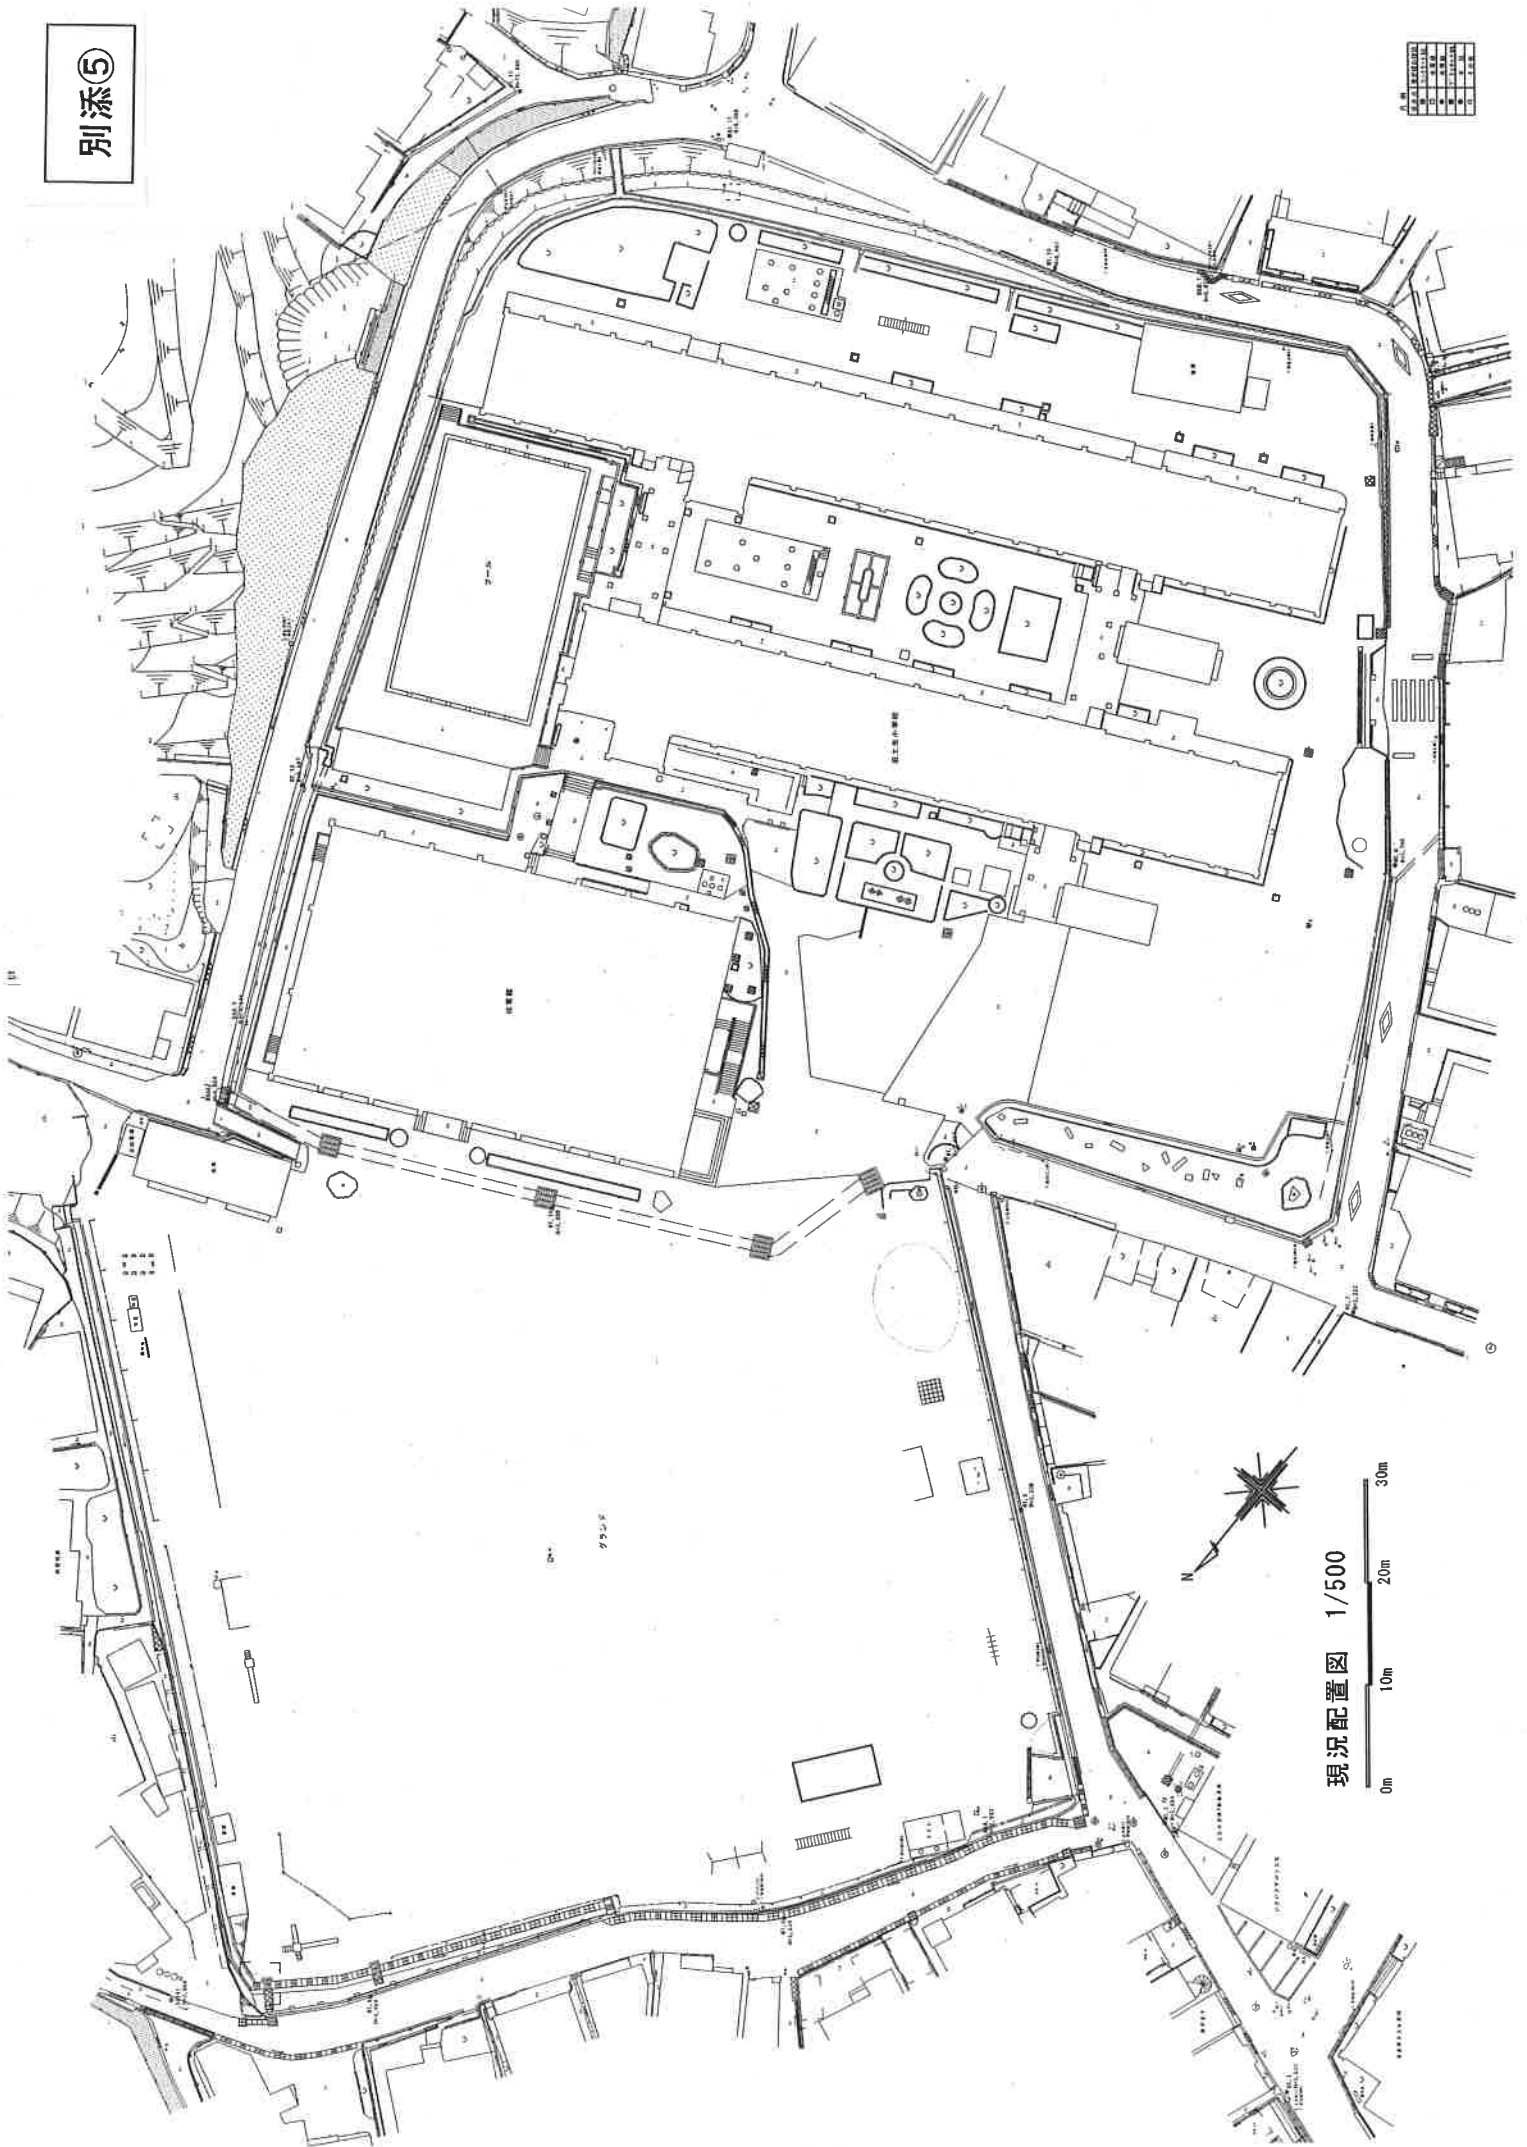

現況配置図 1/500

